

LOCATION MAP



**RTFH REZONING APPLICATION**  
**71-11 112th Street, Forest Hills, NY 11375**  
**(R7D Upzone, Mixed-use, MIH Development)**

**C220274ZMQ, N220275ZRQ**

05 January 2023 - New York City Council Subcommittee on Zoning and Franchises Hearing

Prepared for The Reform Temple of Forest Hills



594 Broadway | Suite 506 | New York, New York 10012  
 TEL 212 226 2228 | FAX 212 219 9386 | www.lociarchitecture.com

If you are a member of the public who wishes to testify, please register on the City Council Website at [council.nyc.gov](http://council.nyc.gov). Please visit the City Council Website to watch live-streams of all City Council Meetings and find recordings of previously held meetings.





**BIRD'S EYE VIEW FROM SOUTHWEST**






**BIRD'S EYE VIEW FROM NORTHWEST**





VIEW FROM SOUTHWEST



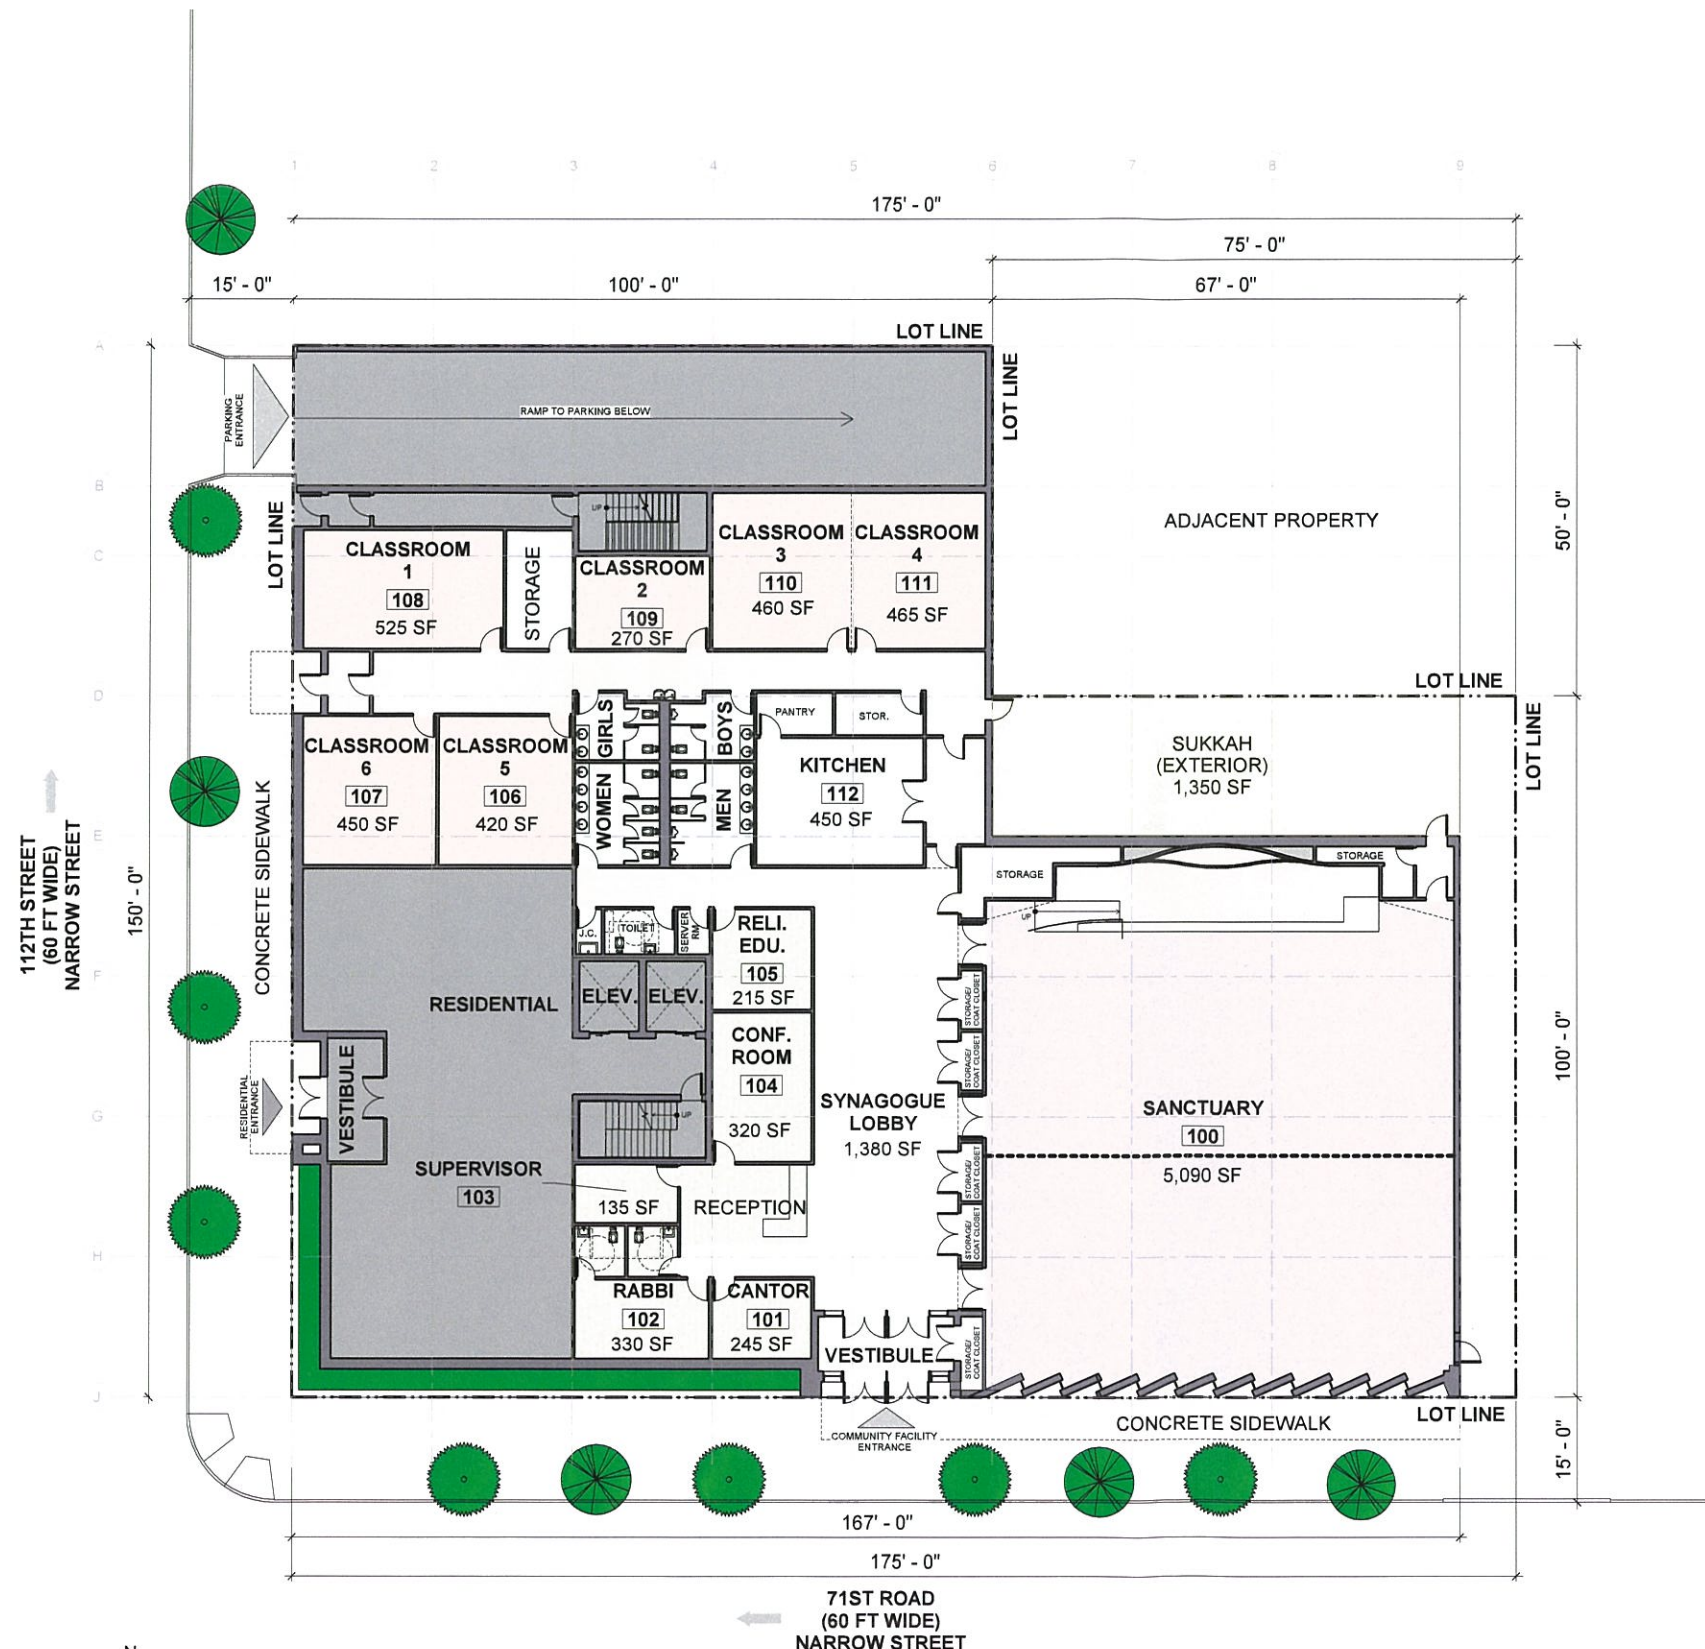

**1 GROUND FLOOR PLAN**  
 1/8" = 1'-0"  
 PLANS FOR THE PROPOSED DEVELOPMENT ARE FOR ILLUSTRATIVE PURPOSES ONLY.

- LEGEND:**
- SANCTUARY
  - CLASSROOMS
  - ADMINISTRATIVE
  - SUPPORT SPACES
  - RESIDENTIAL
  - EXTERIOR
  - GREEN SPACE

**NOTE:**  
 APPLICANT'S STAMP AND SEAL  
 CORRESPONDS TO THE  
 INFORMATION REGARDING THE  
 DEVELOPMENT SITE, ZONING LOT,  
 AND RELATED CURB CUTS.  
 INFORMATION REGARDING THE  
 SURROUNDING PROPERTIES IS FOR  
 ILLUSTRATIVE PURPOSES ONLY.

**loci architecture**  
 594 Broadway | Suite 506 | New York, New York, 10012  
 TEL: 212.226.2228 | www.lociarchitecture.com

**PROJECT TITLE**  
 RTFH  
 DEVELOPMENT

**PROJECT ADDRESS**  
 71-11 112th  
 STREET  
 FOREST HILLS, NY  
 11375

**PROJECT LOCATION**  
 BOROUGH: QUEENS  
 BLOCK: 2246  
 LOT: 31  
 ULURP #

**GROUND FLOOR PLAN**

00	09.08.20	ISSUED FOR DCP REVIEW
Project Number		
LA1957		
Scale	Date Created	
1/8" = 1'-0"	09.23.22	
Drawn by	Checked by	
SP	EJ	
Drawing Number		
Z-03		
SHEET 3 OF 13		





ILLUSTRATIVE AMENITY SPACE









**THE COUNCIL  
THE CITY OF NEW YORK**

Appearance Card

I intend to appear and speak on Int. No. \_\_\_\_\_ Res. No. \_\_\_\_\_

in favor     in opposition

Date: \_\_\_\_\_

(PLEASE PRINT)

Name: Rabbi Mark Kauserman

Address: 71-11 112th Street Forest Hills NY

I represent: The Reform Temple of Forest Hills

Address: \_\_\_\_\_

Please complete this card and return to the Sergeant-at-Arms

**THE COUNCIL  
THE CITY OF NEW YORK**

Appearance Card

I intend to appear and speak on Int. No. \_\_\_\_\_ Res. No. RTH

in favor     in opposition

Date: 1-5-23

(PLEASE PRINT)

Name: EDWARD JOSE

Address: \_\_\_\_\_

I represent: LOCI ARCHITECTURE

Address: 594 BROADWAY

Please complete this card and return to the Sergeant-at-Arms



**THE COUNCIL  
THE CITY OF NEW YORK**

Appearance Card

I intend to appear and speak on Int. No. \_\_\_\_\_ Res. No. \_\_\_\_\_  
 in favor     in opposition  
Date: \_\_\_\_\_

(PLEASE PRINT)

Name: Vivien Krueser  
Address: 3 World Trade Center  
I represent: Reform Temple Forest Hills  
Address: 71-11 112th St

Please complete this card and return to the Sergeant-at-Arms

**THE COUNCIL  
THE CITY OF NEW YORK**

Appearance Card

I intend to appear and speak on Int. No. \_\_\_\_\_ Res. No. \_\_\_\_\_  
 in favor     in opposition  
Date: \_\_\_\_\_

(PLEASE PRINT)

Name: Yael Haskelitz  
Address: \_\_\_\_\_  
I represent: \_\_\_\_\_  
Address: 110 Bushwick Ave

Please complete this card and return to the Sergeant-at-Arms